

THE STANDARD PATENT GLAZING CO. LTD.

Flagship House, Forge Lane, Dewsbury, West Yorkshire. WF12 9EL

Telephone: 01924 461213


Fax: 01924 458083

PROJECT: Typical details

eaves detail

SHEET No.

B-3000

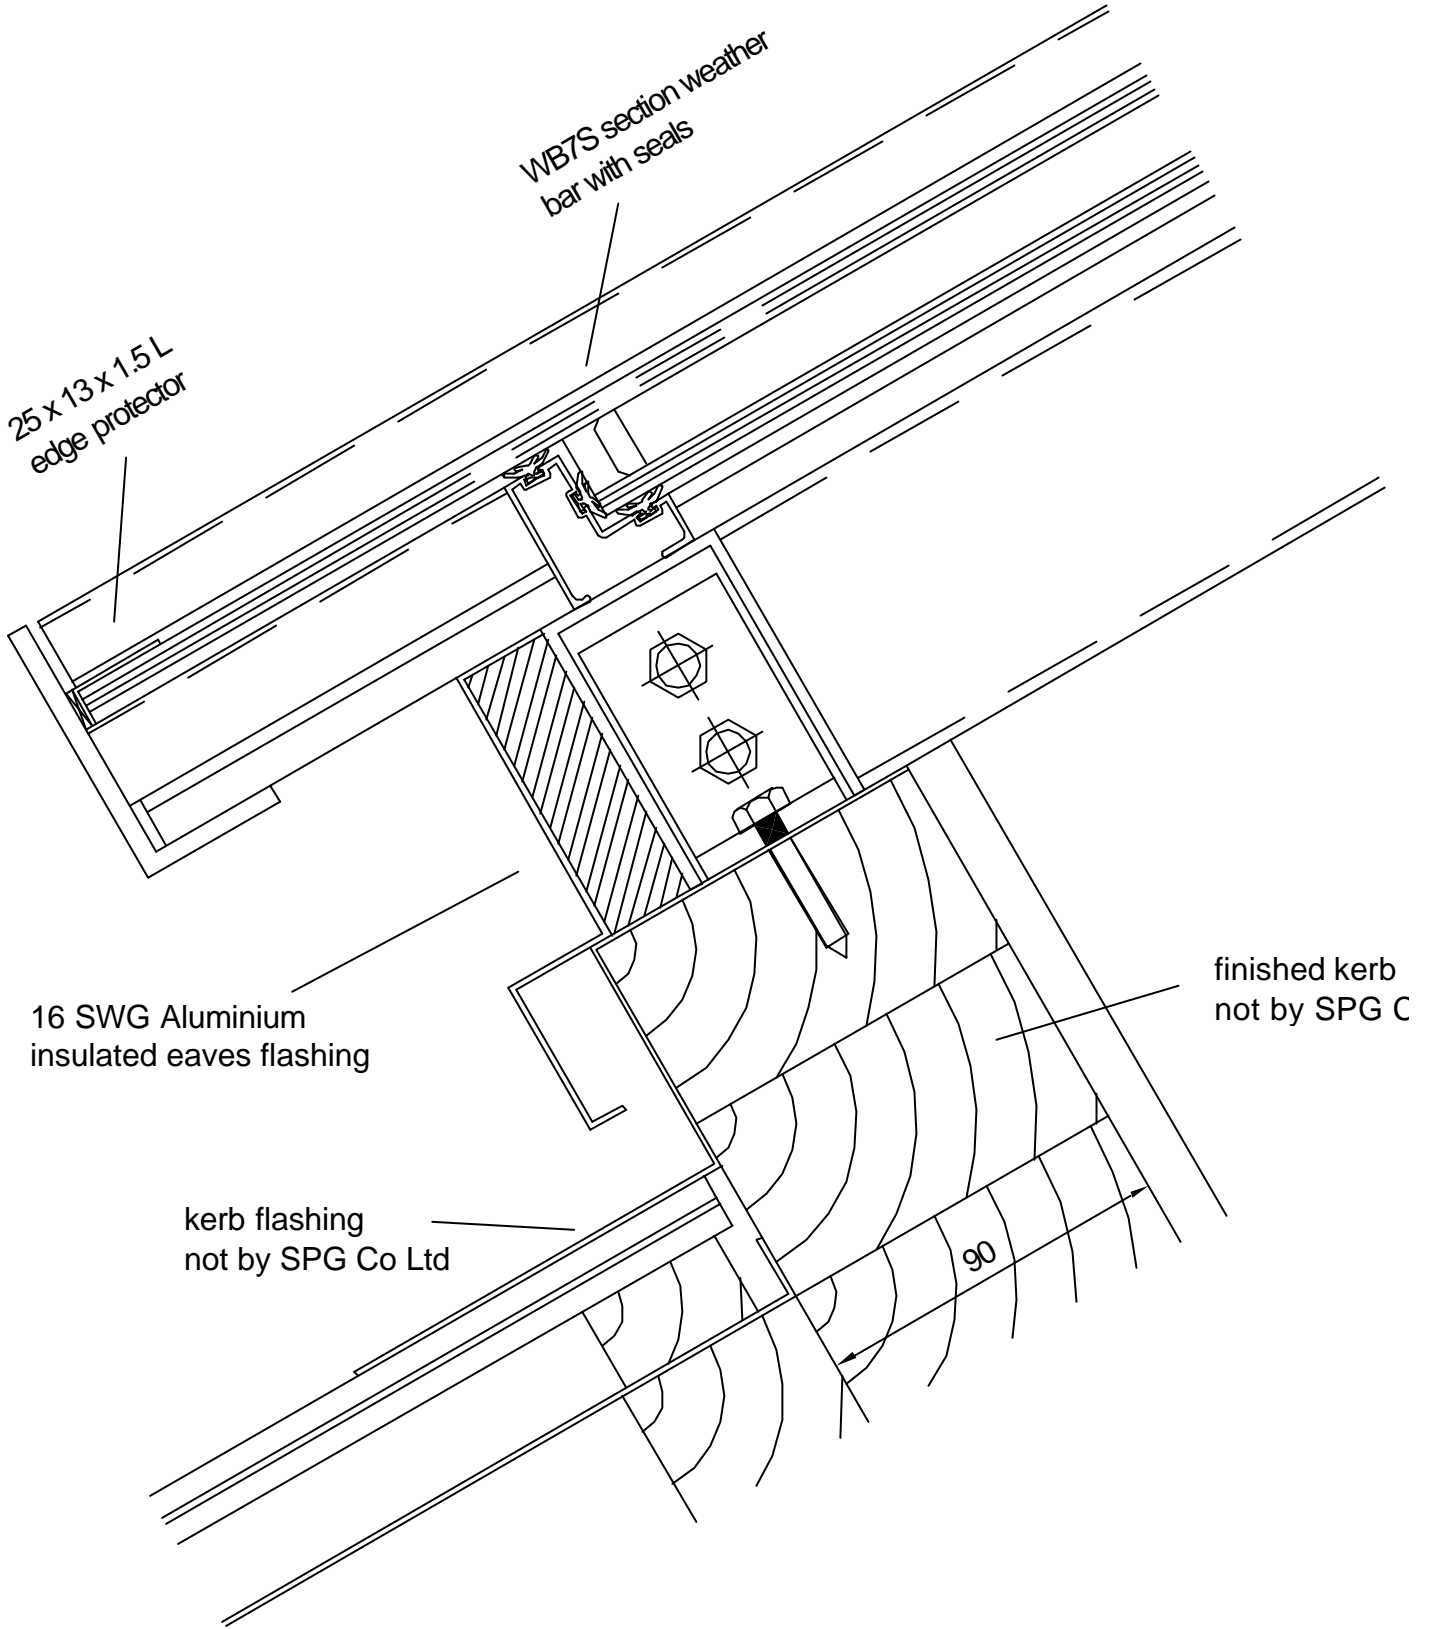

25 x 13 x 1.5 L
edge protector

WB7S section weather
bar with seals

16 SWG Aluminium
insulated eaves flashing

kerb flashing
not by SPG Co Ltd

finished kerb
not by SPG C

90