


Drg No. SD-3020 < use this ref for downloading from our website

Title : Skyline Glazing details
Eaves detail 3

Scale:
1:2

download from www.patent-glazing.com/pdf/skyline --- for .pdf format
download from www.patent-glazing.com/cad/skyline --- for .dwg format

1. Finished curb ~ not by SPG Co Ltd
2. SPG3 glazing bars ~ by SPG Co Ltd
3. PC1 & PC2 caps ~ by SPG Co Ltd
4. WB3 weather bar with EPDM seals ~ by SPG Co Ltd
5. Glazing bar fixing cleats ~ by SPG Co Ltd
6. Flashings to curbs ~ not by SPG Co Ltd
7. 28mm thick infill
8. Glass edge protection strip ~ by SPG Co Ltd
9. 54mm wide angle glass stop to foot of each glazing bar ~ by SPG Co Ltd

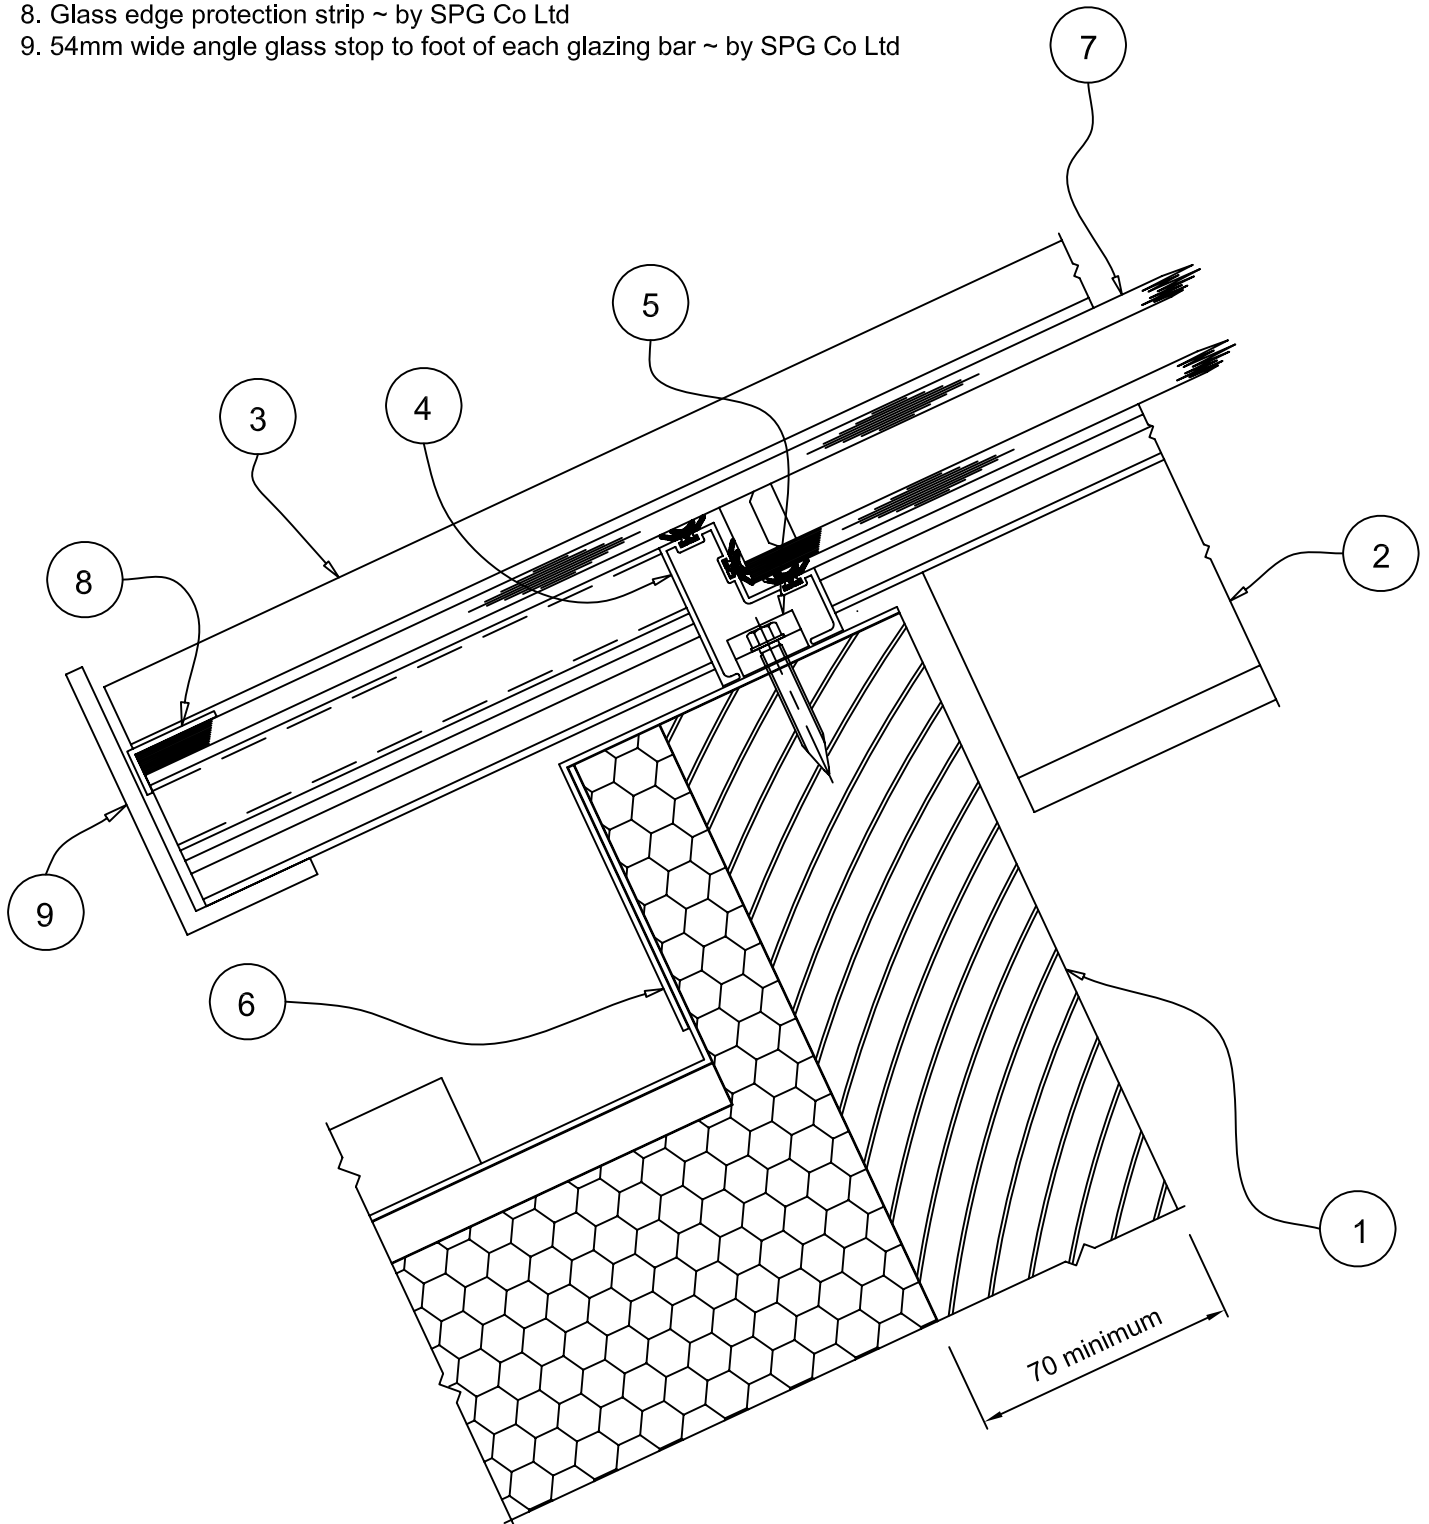

0 10 20 30 40 50