


Drg No. SD-5000 < use this ref for downloading from our website

Title : Skyline Glazing details
Verge detail 1

Scale:
1:2

download from www.patent-glazing.com/pdf/skyline --- for .pdf format
download from www.patent-glazing.com/cad/skyline --- for .dwg format

1. Code 4 lead flashing suplied and laid by others, dressed only onto glazing by SPG Co Ltd
2. SPG3 glazing bar ~ by SPG Co Ltd
3. PC1 & PC2 caps ~ by SPG Co Ltd
4. 16swg aluminium channel end pack ~ by SPG Co Ltd
5. 28mm thick infill ~ by SPG Co Ltd

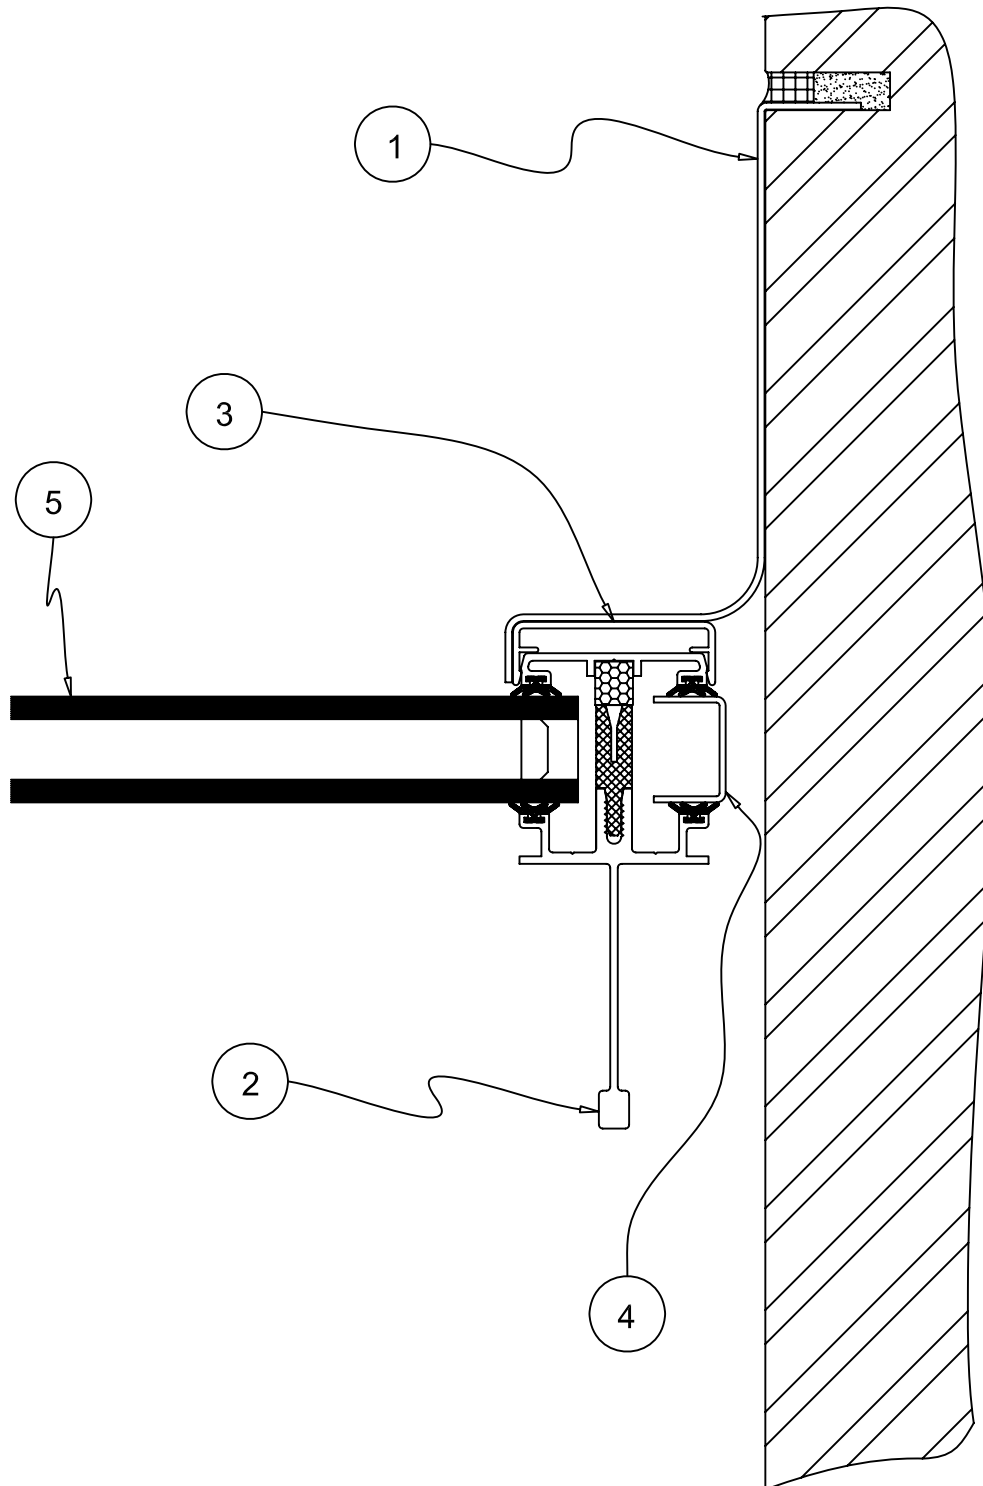

0 10 20 30 40 50