

**THE STANDARD PATENT GLAZING CO. LTD.**

Flagship House, Forge Lane, Dewsbury, West Yorkshire. WF12 9EL

Telephone: 01924 461213


Fax: 01924 458083

PROJECT: Typical details

Head details

SHEET No.

H-2050

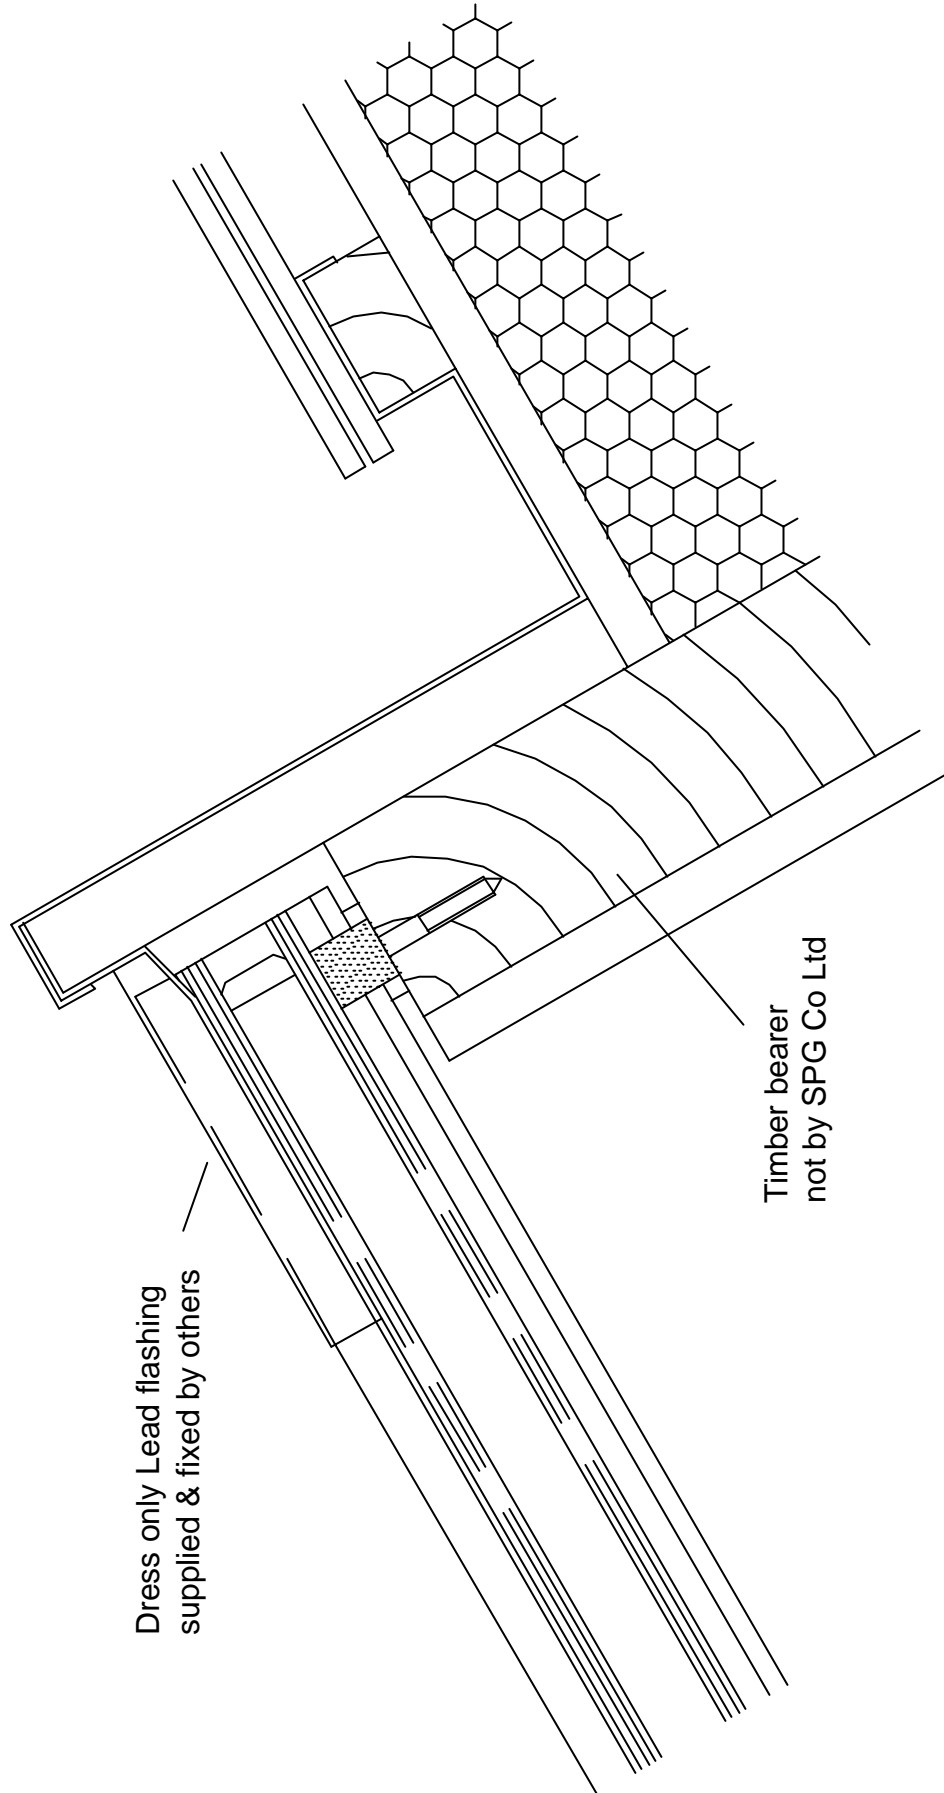

Dress only Lead flashing  
supplied & fixed by others

Timber bearer  
not by SPG Co Ltd