

THE STANDARD PATENT GLAZING CO. LTD.

Flagship House, Forge Lane, Dewsbury, West Yorkshire. WF12 9EL

Telephone: 01924 461213


Fax: 01924 458083

PROJECT: Typical details

head detail

SHEET No.

B-2030

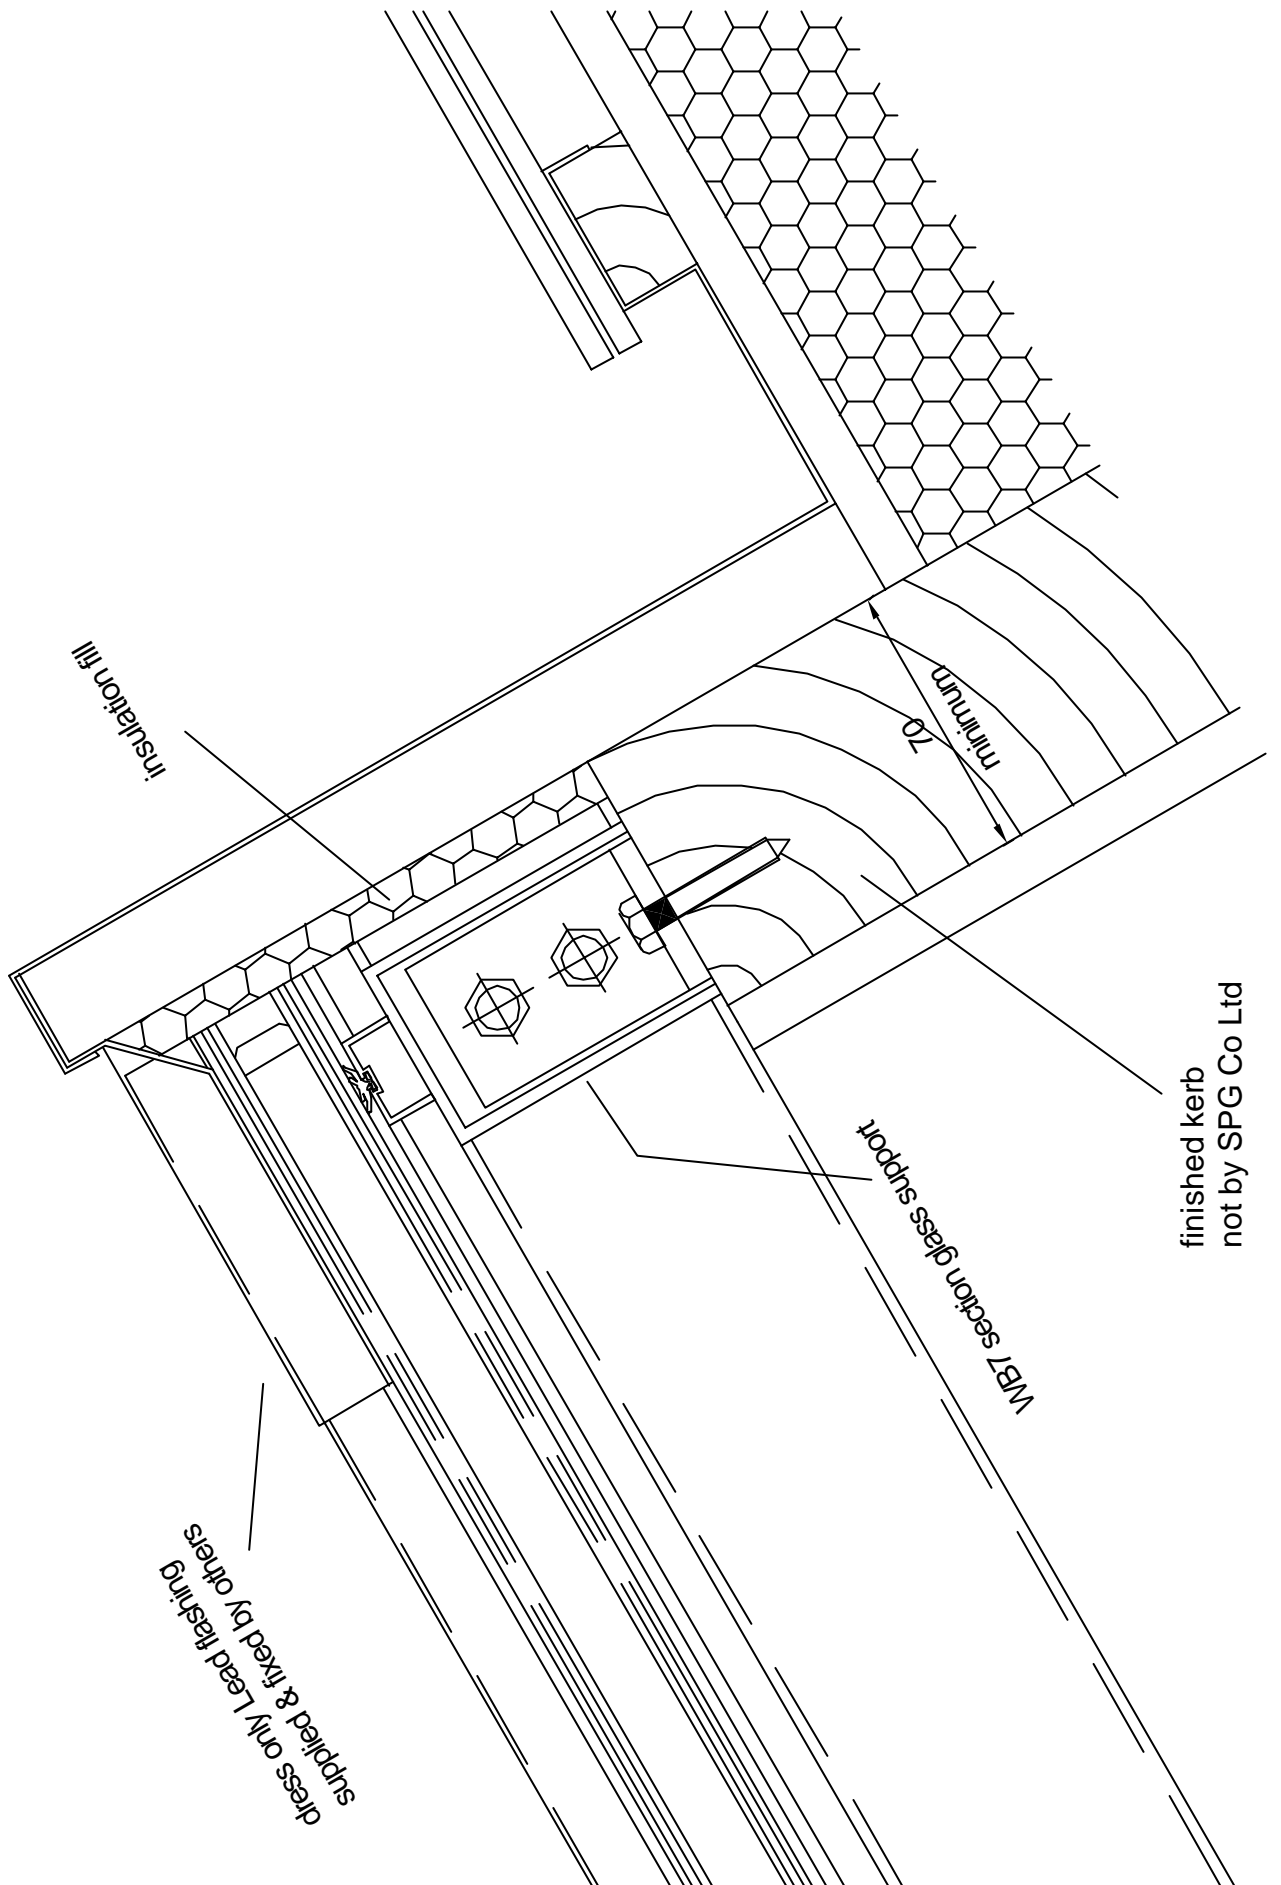

finished kerb
not by SPG Co Ltd