

THE STANDARD PATENT GLAZING CO. LTD.

Flagship House, Forge Lane, Dewsbury, West Yorkshire. WF12 9EL

Telephone: 01924 461213

Fax: 01924 458083


PROJECT: TYPICAL DETAILS

RIDGE DETAILS

SHEET No.

S-2070

16 SWG ALUMINIUM
INSULATED RIDGE FLASHING

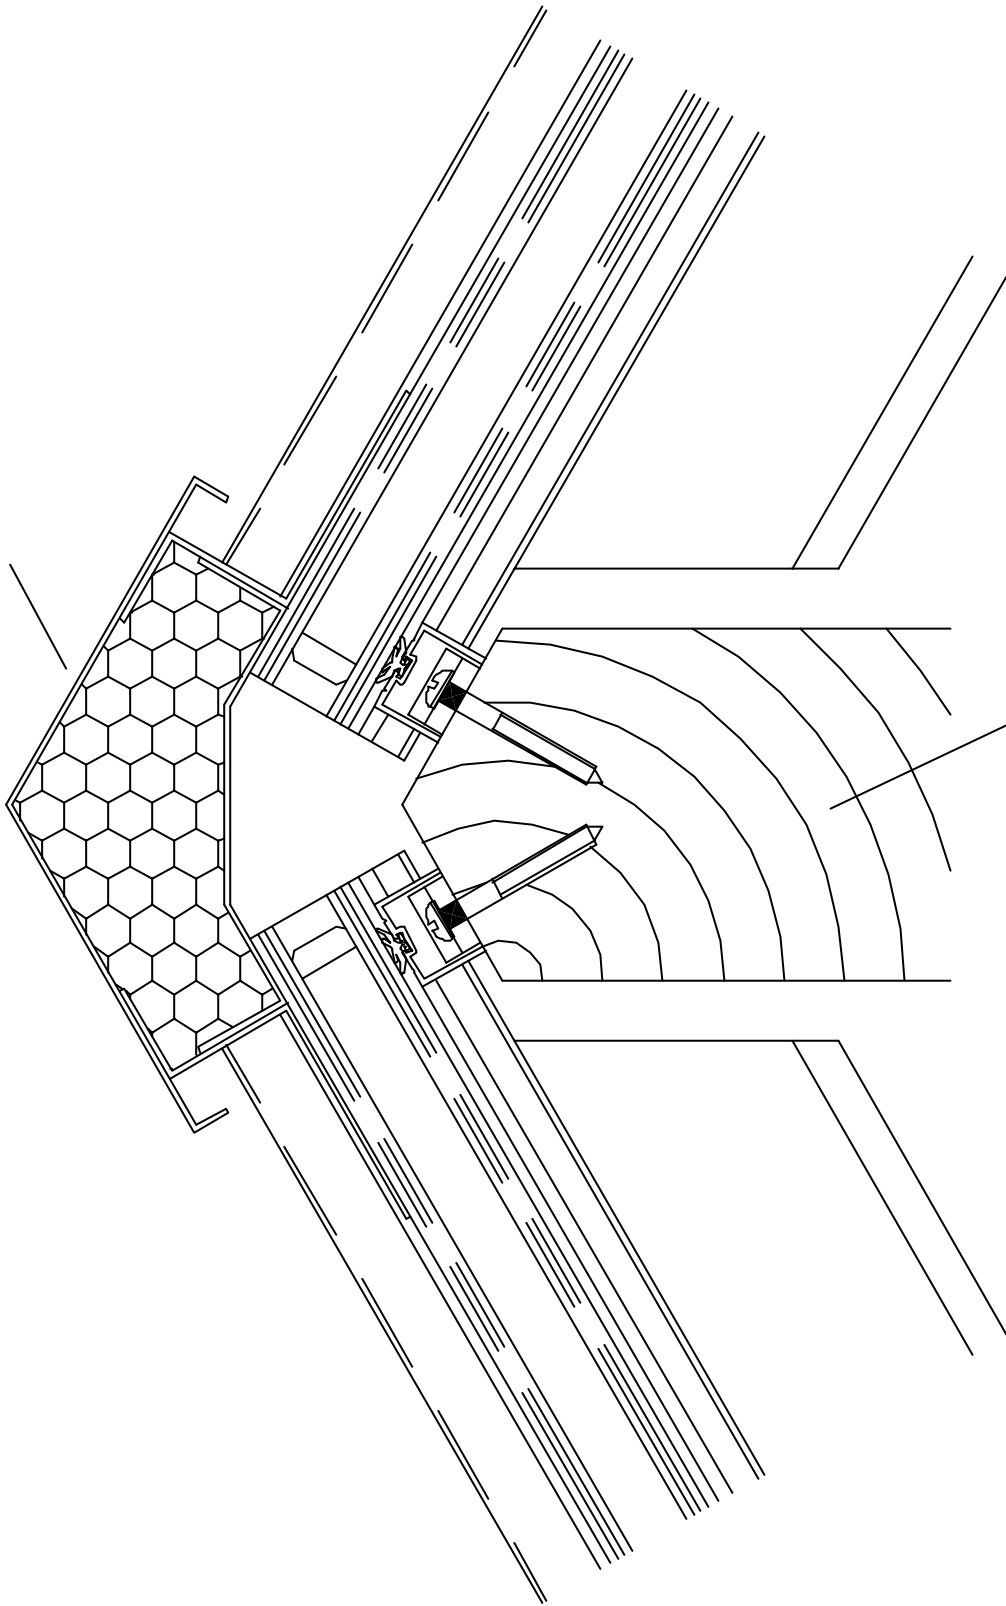

TIMBER RIDGE
NOT BY SPG Co Ltd