

Drg No. RT-2000 < use this ref for downloading from our website	
Title :Rafterline Glazing details Ridge/Hip detail 1	Scale: 1:2
download from www.patent-glazing.com/pdf/rafter --- for .pdf format download from www.patent-glazing.com/cad/rafter --- for .dwg format	

Code 4 lead flashing supplied and laid by others, dressed only onto glazing by SPG Co Ltd


Timber ridge member & ridge roll ~ not by SPG Co Ltd

Insulation and lead flashing support by SPG Co Ltd

Aluminium weather bar with EPDM seal positioned over ear clip fixed to timber noggins

PC1 & PC2 caps by SPG Co Ltd

36mm thick TG unit

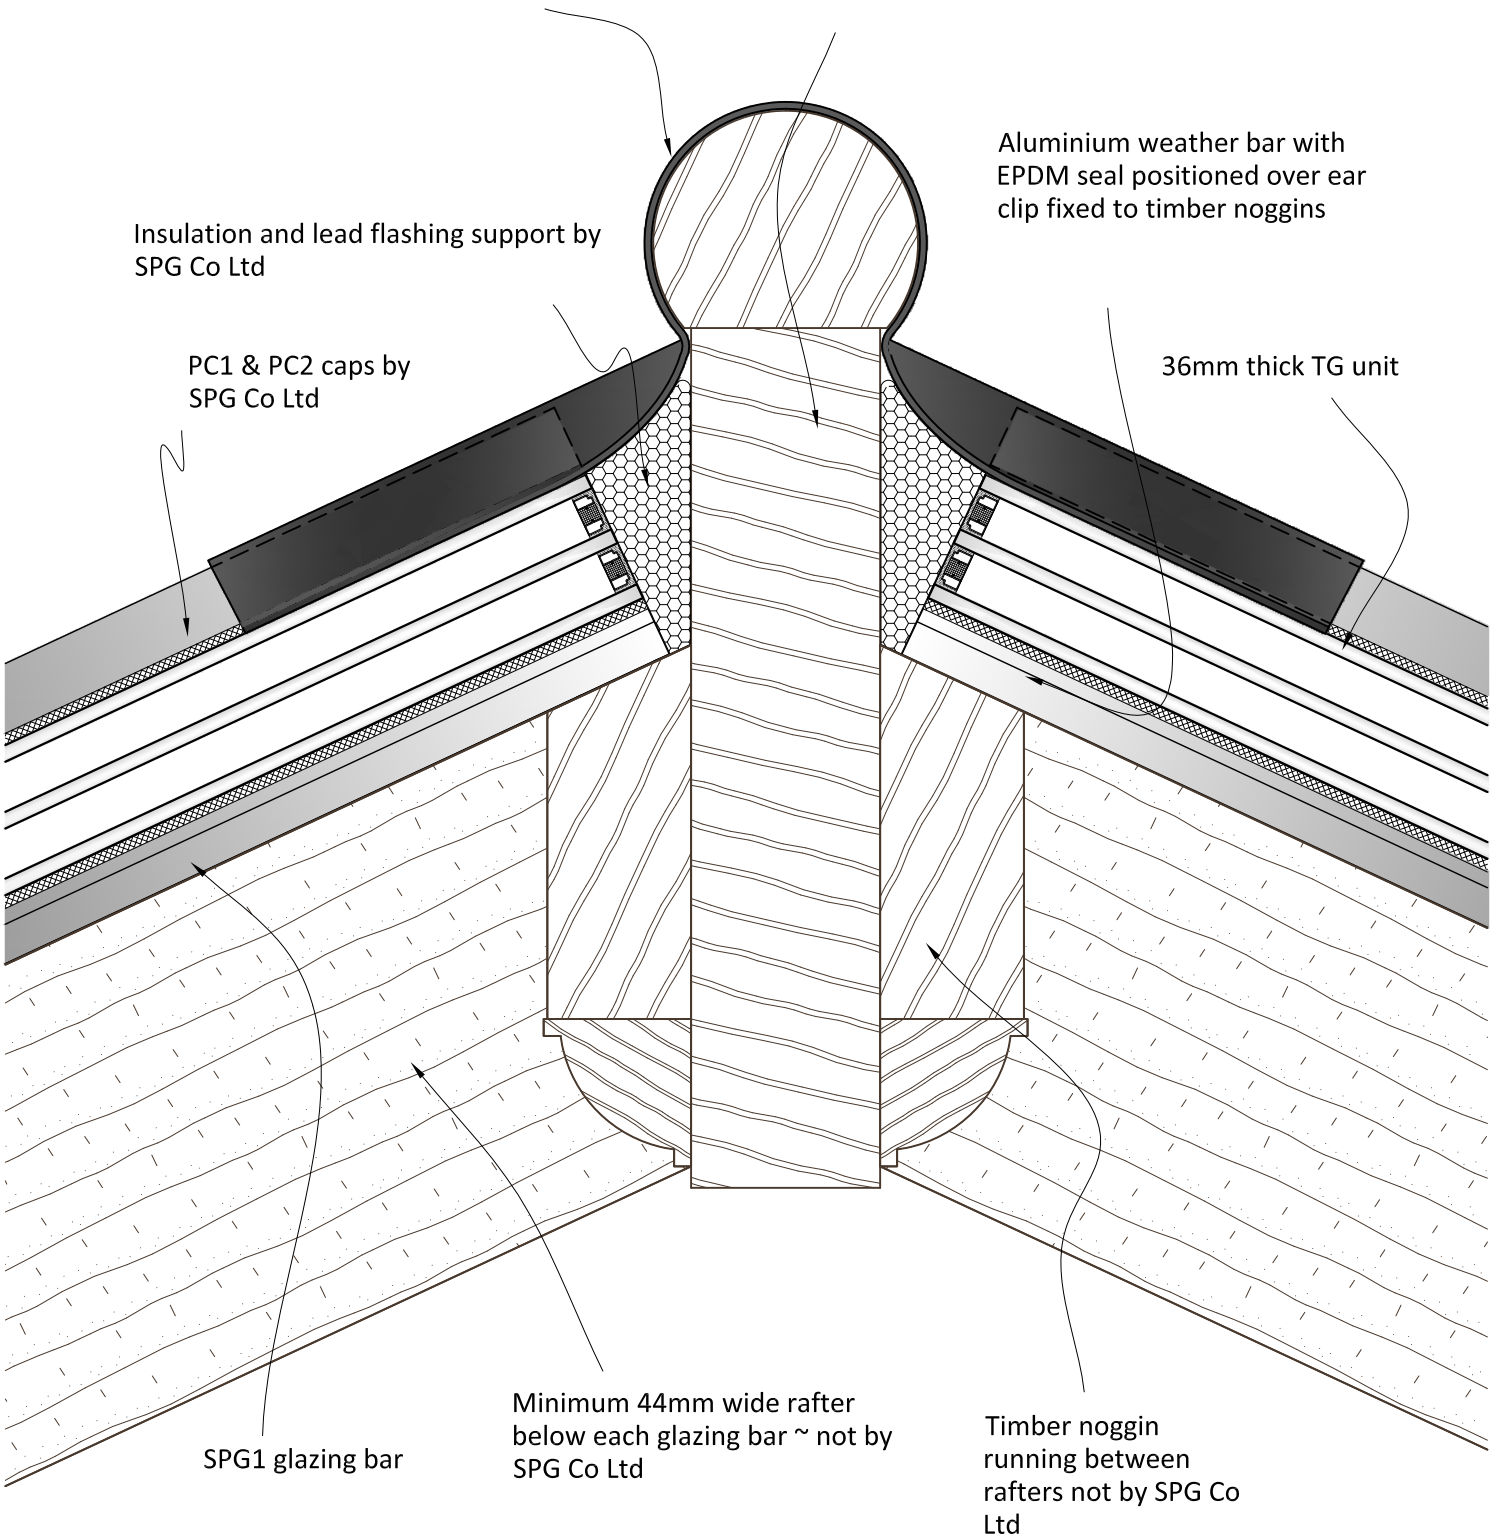

SPG1 glazing bar

Minimum 44mm wide rafter below each glazing bar ~ not by SPG Co Ltd

Timber noggin running between rafters not by SPG Co Ltd

