


Drg No. RT-3070 < use this ref for downloading from our website	
Title :Rafterline Glazing details Eaves/Kerb detail 9	Scale: 1:2
download from www.patent-glazing.com/pdf/rafter --- for .pdf format download from www.patent-glazing.com/cad/rafter --- for .dwg format	

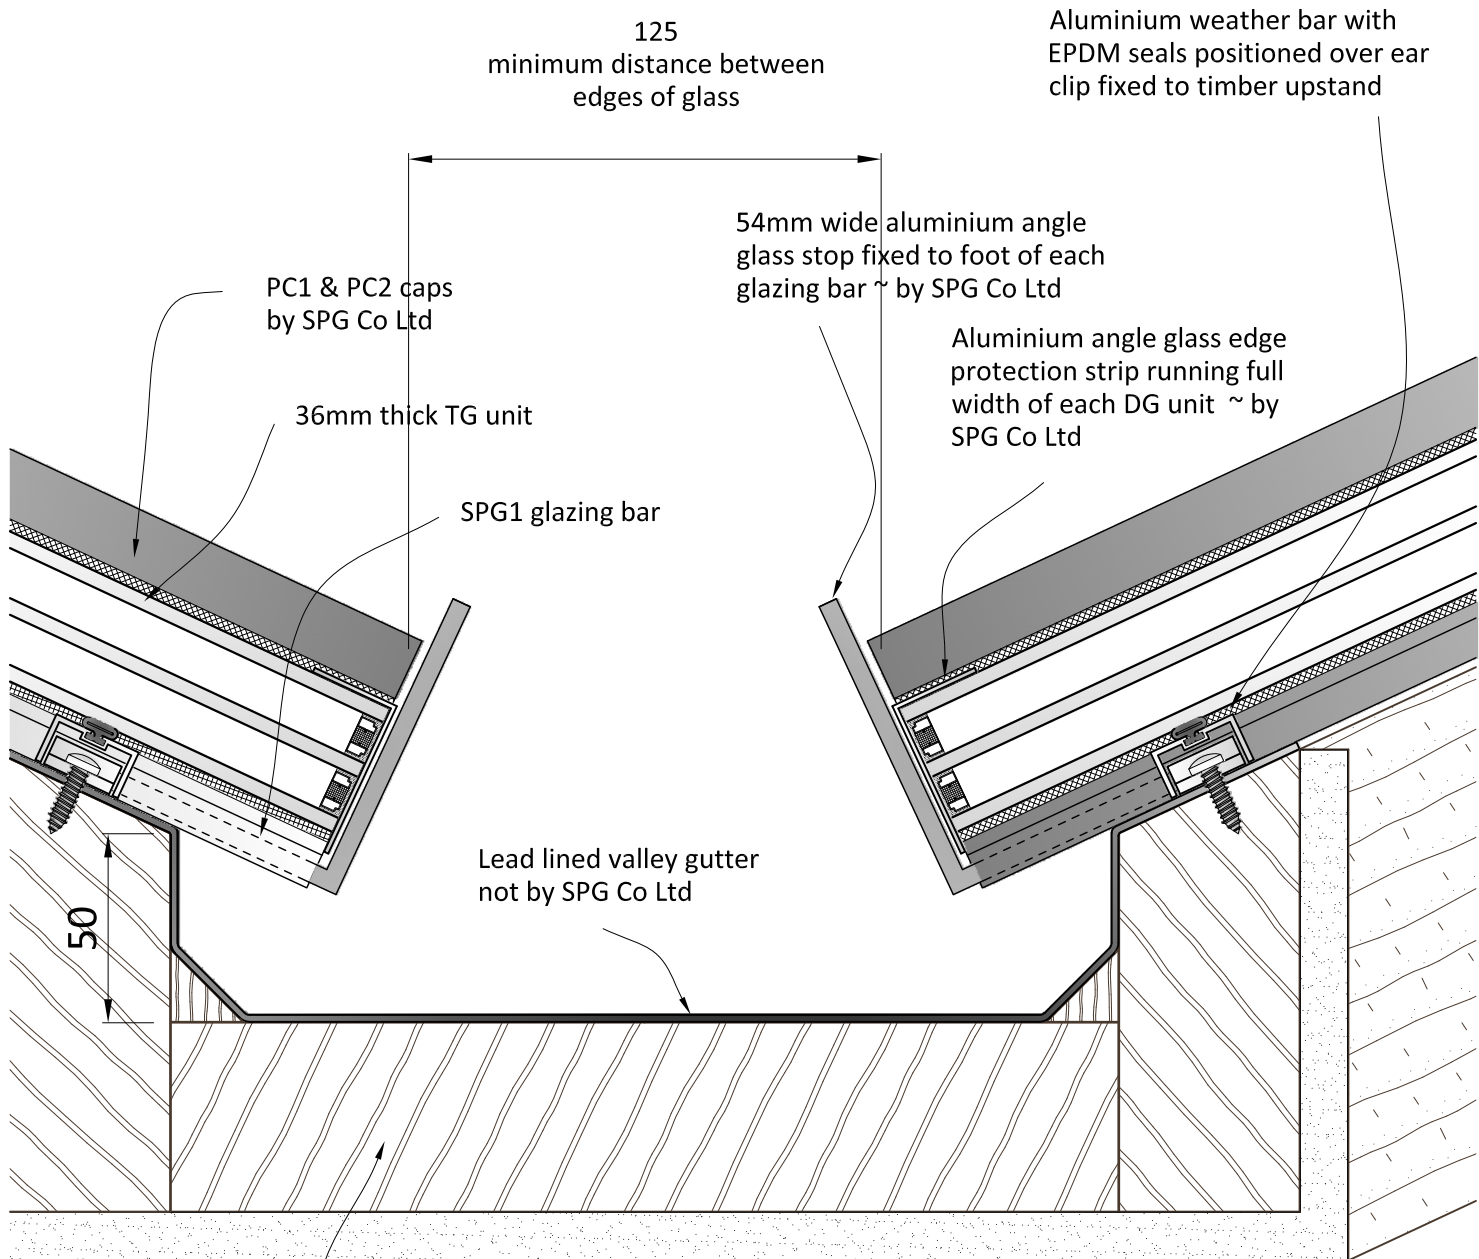

Timber framed gutter and upstands ~  
 not by SPG Co Ltd

