



Our 'Low Profile' aluminium framed opening ventilators can be readily incorporated into our single glazed patent glazing systems.
 With a choice of top or side hung hinges our ventilators can be supplied in Polyester Powder, Anodised or Mill finish and glazed with 6-24mm thick infills.

To guarantee water tightness, all roof vents must be installed to a minimum pitch of 15°.

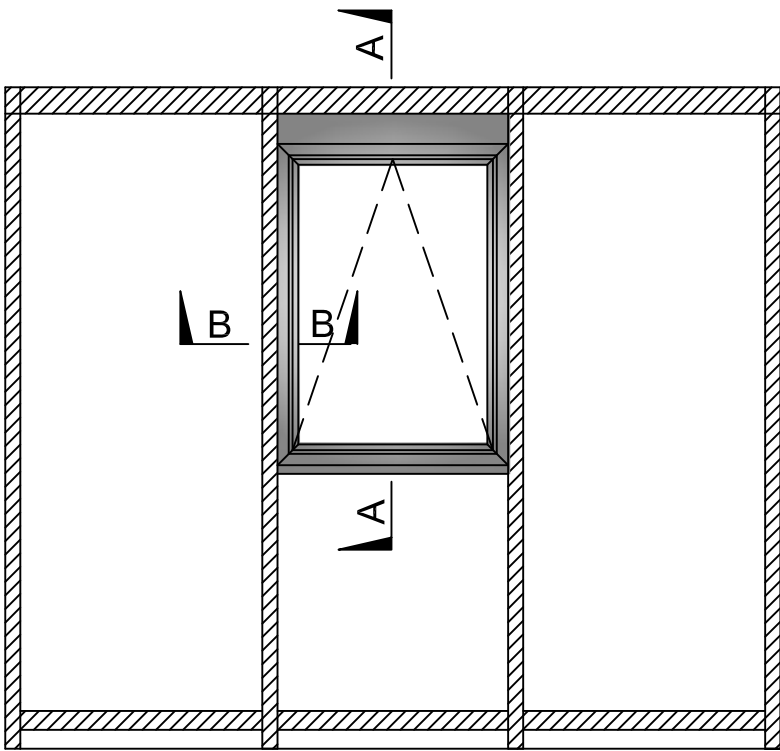

TYPICAL PLAN ON ROOF GLAZING

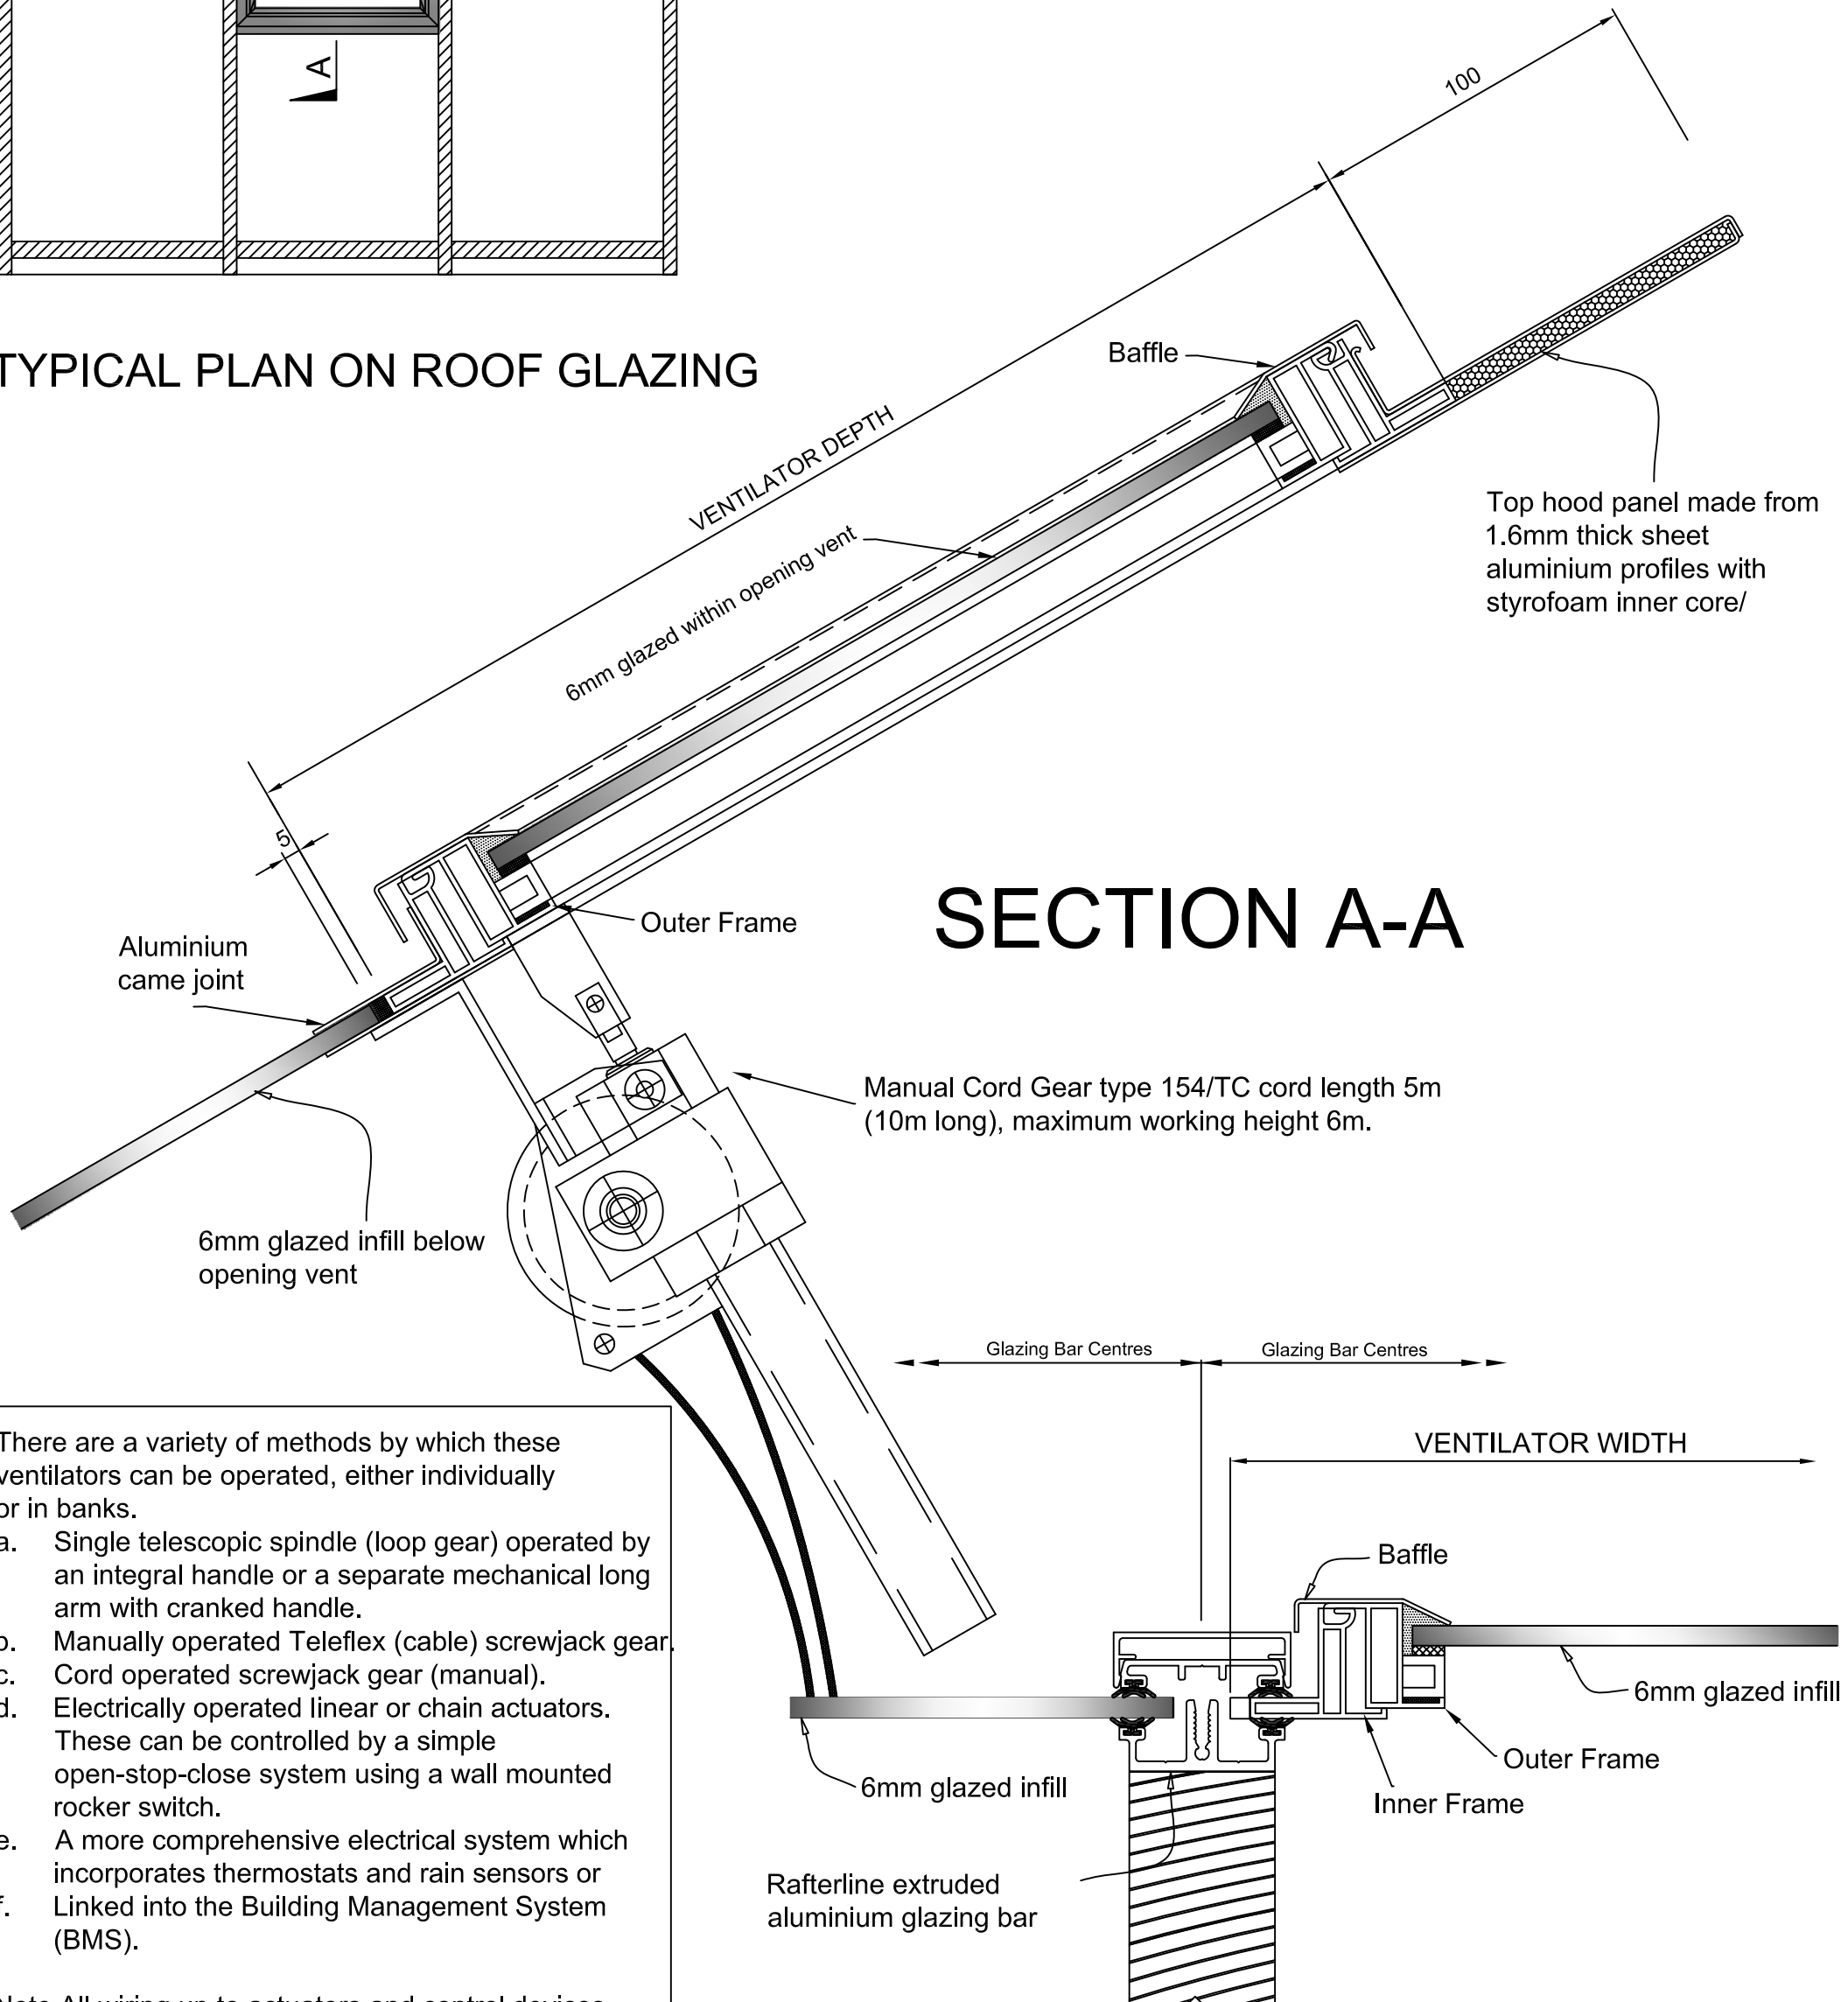

SECTION A-A

SECTION B-B

- There are a variety of methods by which these ventilators can be operated, either individually or in banks.
- Single telescopic spindle (loop gear) operated by an integral handle or a separate mechanical long arm with cranked handle.
 - Manually operated Teleflex (cable) screwjack gear.
 - Cord operated screwjack gear (manual).
 - Electrically operated linear or chain actuators. These can be controlled by a simple open-stop-close system using a wall mounted rocker switch.
 - A more comprehensive electrical system which incorporates thermostats and rain sensors or
 - Linked into the Building Management System (BMS).

Note All wiring up to actuators and control devices should be carried out by the Electrical Contractor